

# playground area plan

## field and playground master plan - soldiers point public school

04

August 2012

Existing steps down from COLA

Sand pit at bottom of slide

Slide on slope, with softfall surfacing under

Concrete bleacher steps along edge of COLA

New steps to expand existing

Softfall surfacing under play equipment

New concrete footpath

Retaining wall keeping slope away from library


New planting along building to screen water tank

Existing water tank to remain

Steps connecting to lower level

Retaining wall

Softfall surfacing under play equipment

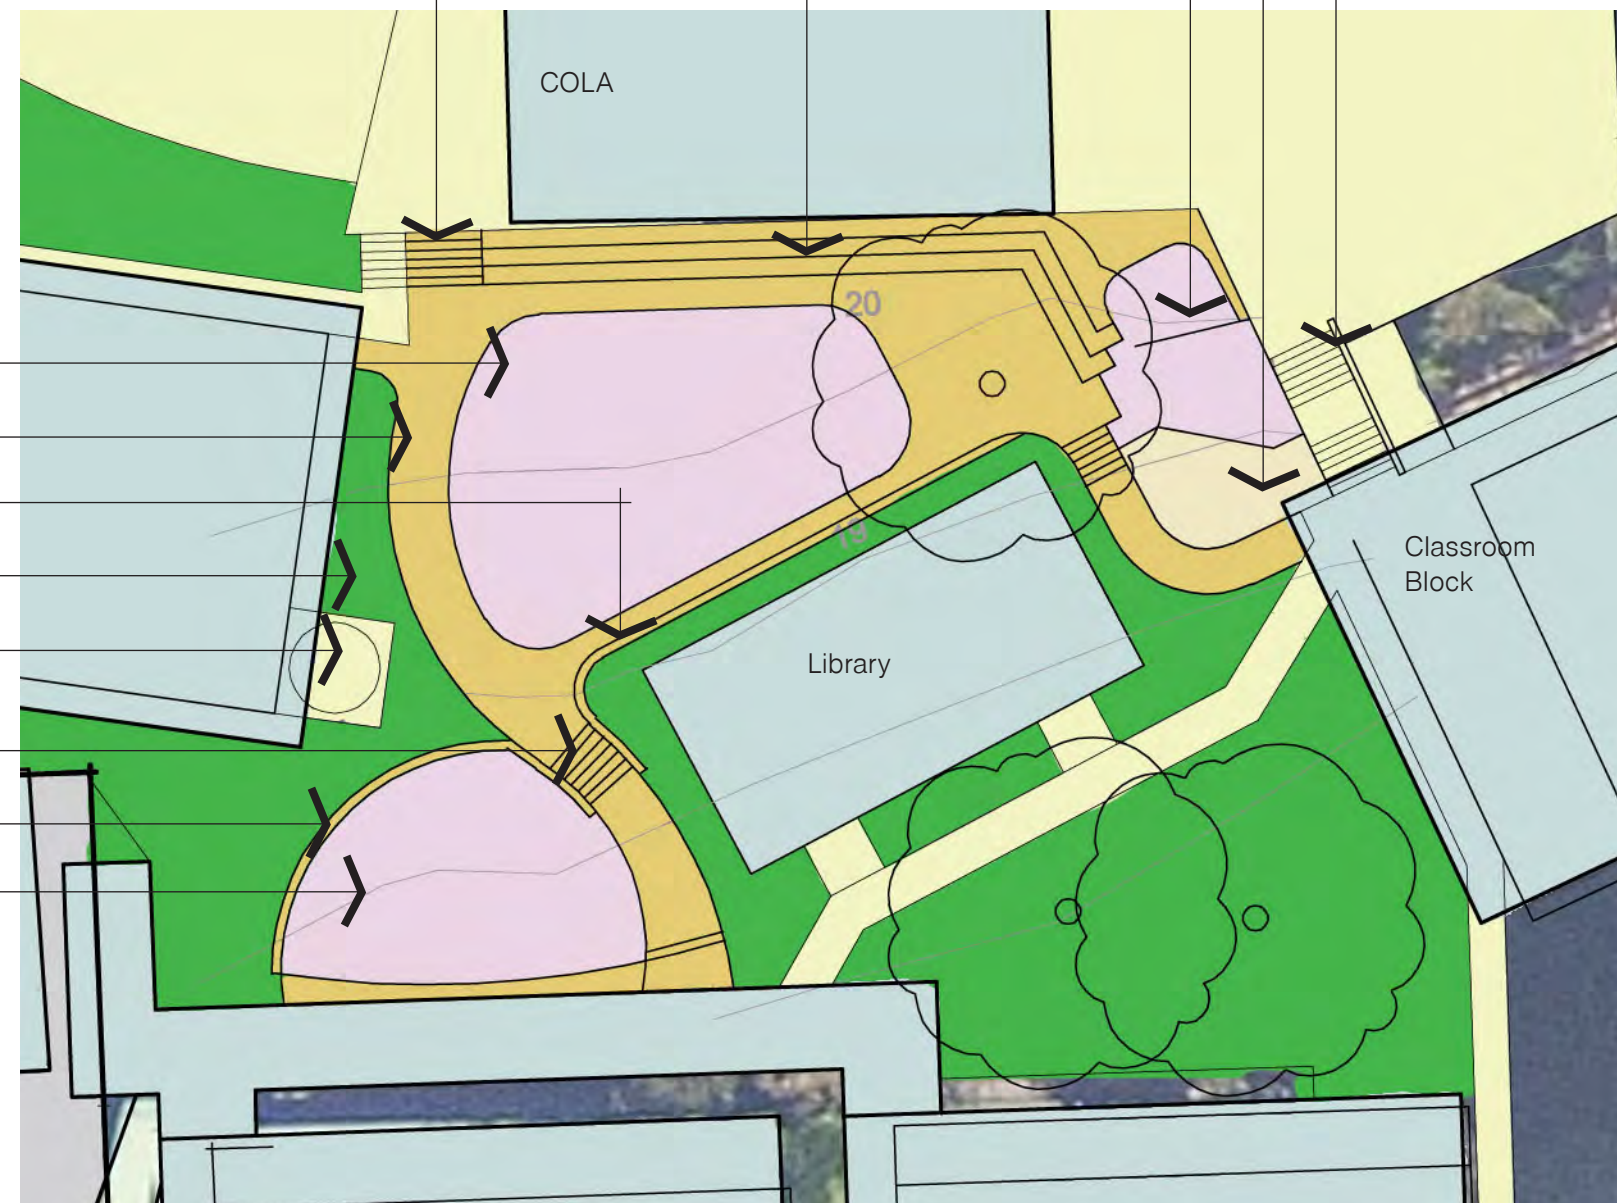

Scale 1:250